
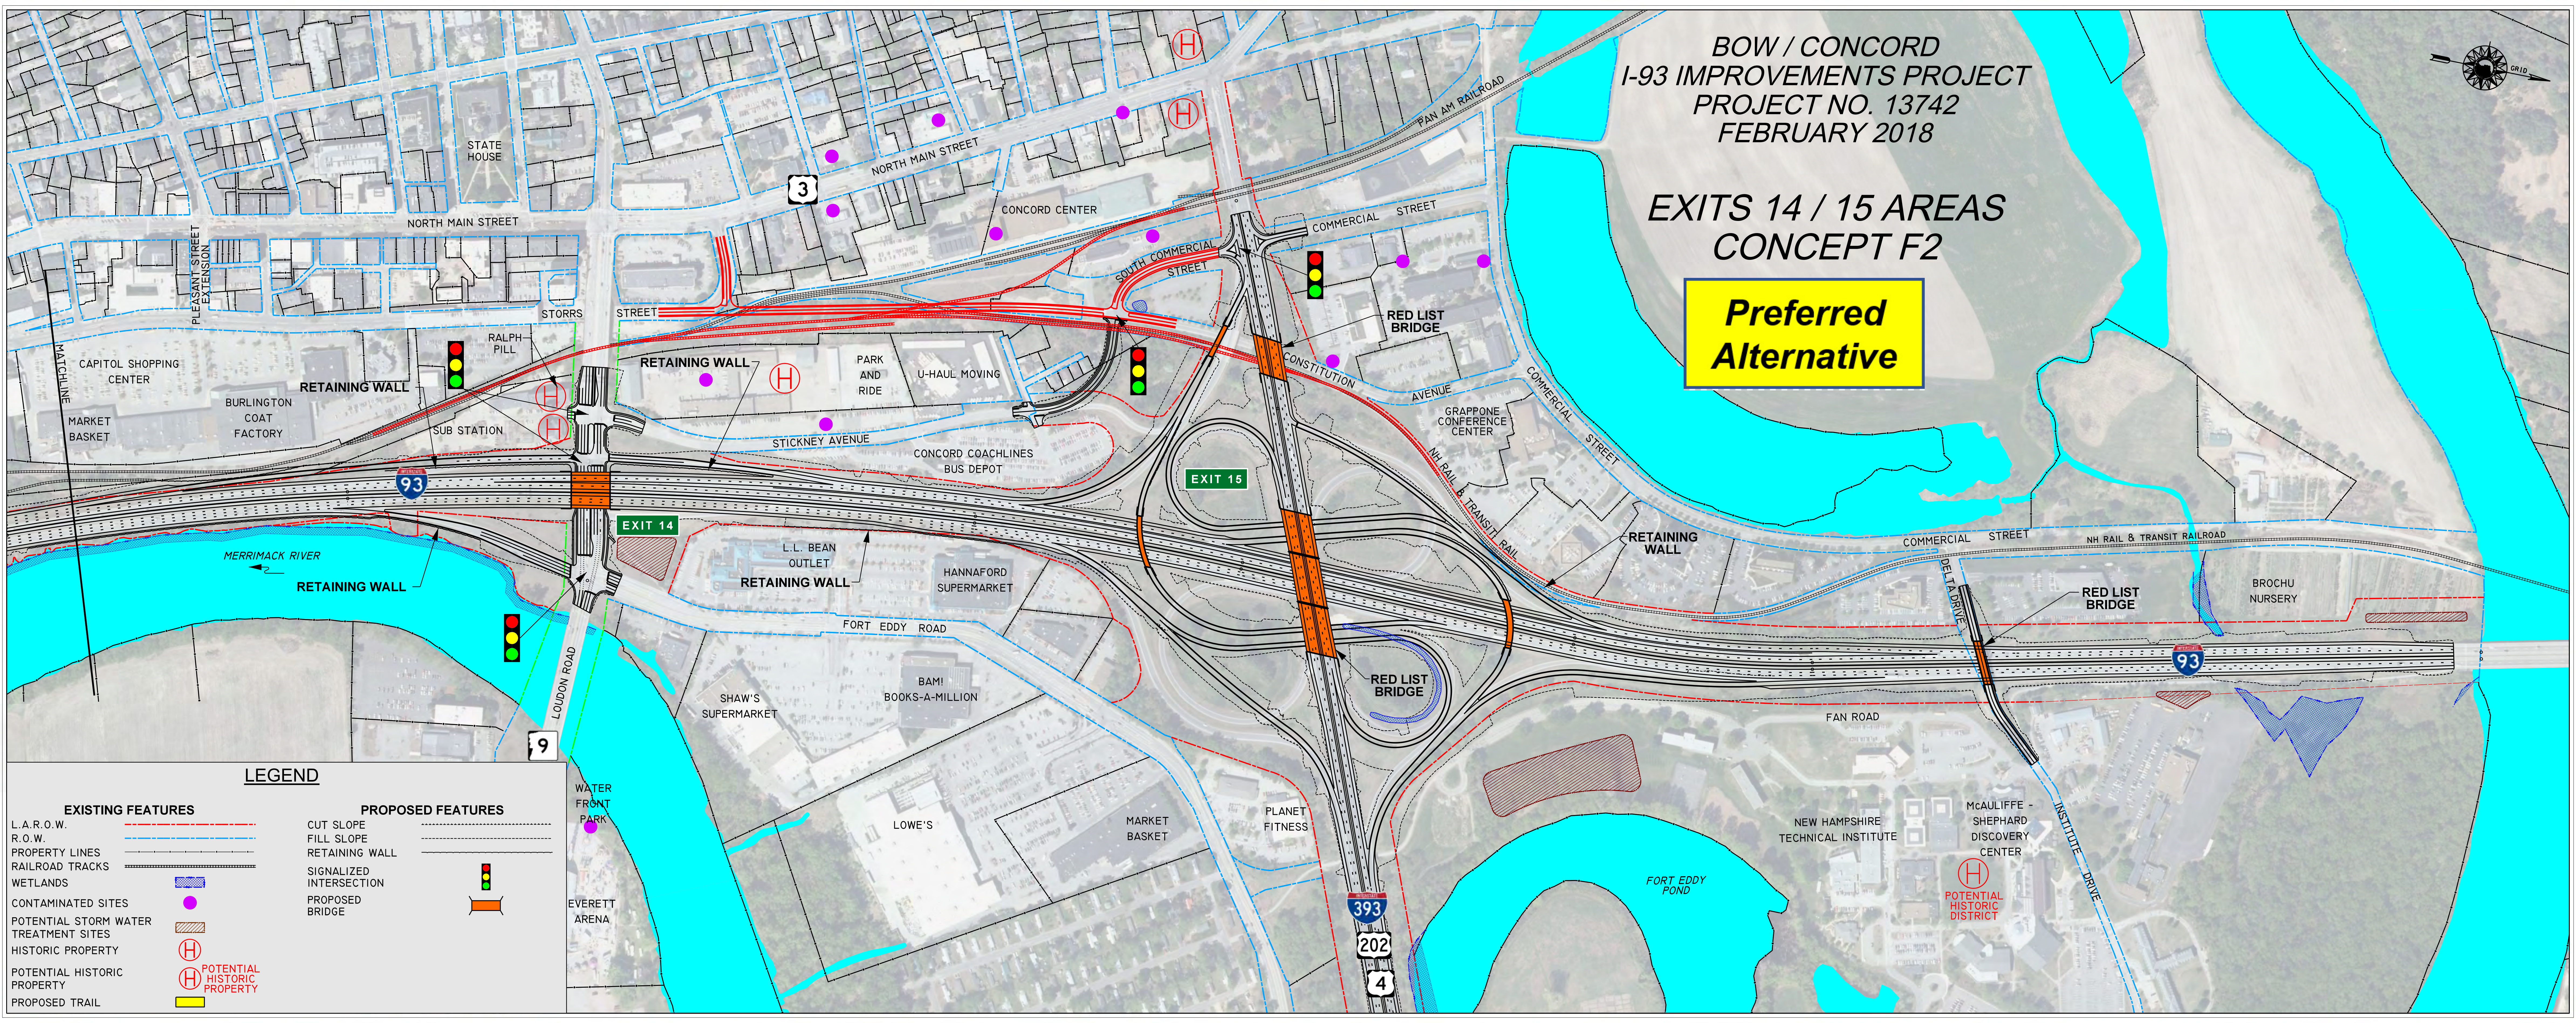


**BOW / CONCORD
I-93 IMPROVEMENTS PROJECT
PROJECT NO. 13742
FEBRUARY 2018**

**EXITS 14 / 15 AREAS
CONCEPT F2**

**Preferred
Alternative**

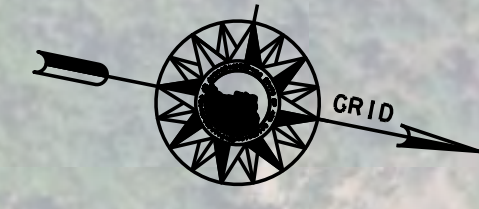

LEGEND

EXISTING FEATURES	PROPOSED FEATURES
L.A.R.O.W.	CUT SLOPE
R.O.W.	FILL SLOPE
PROPERTY LINES	RETAINING WALL
RAILROAD TRACKS	SIGNALIZED INTERSECTION
WETLANDS	PROPOSED BRIDGE
CONTAMINATED SITES	
POTENTIAL STORM WATER TREATMENT SITES	
HISTORIC PROPERTY	
POTENTIAL HISTORIC PROPERTY	
PROPOSED TRAIL	