


**BOW / CONCORD  
I-93 IMPROVEMENTS PROJECT  
PROJECT NO. 13742  
FEBRUARY 2018**

**I-89 / EXIT 1 AREA  
CONCEPT K**

**Preferred  
Alternative**

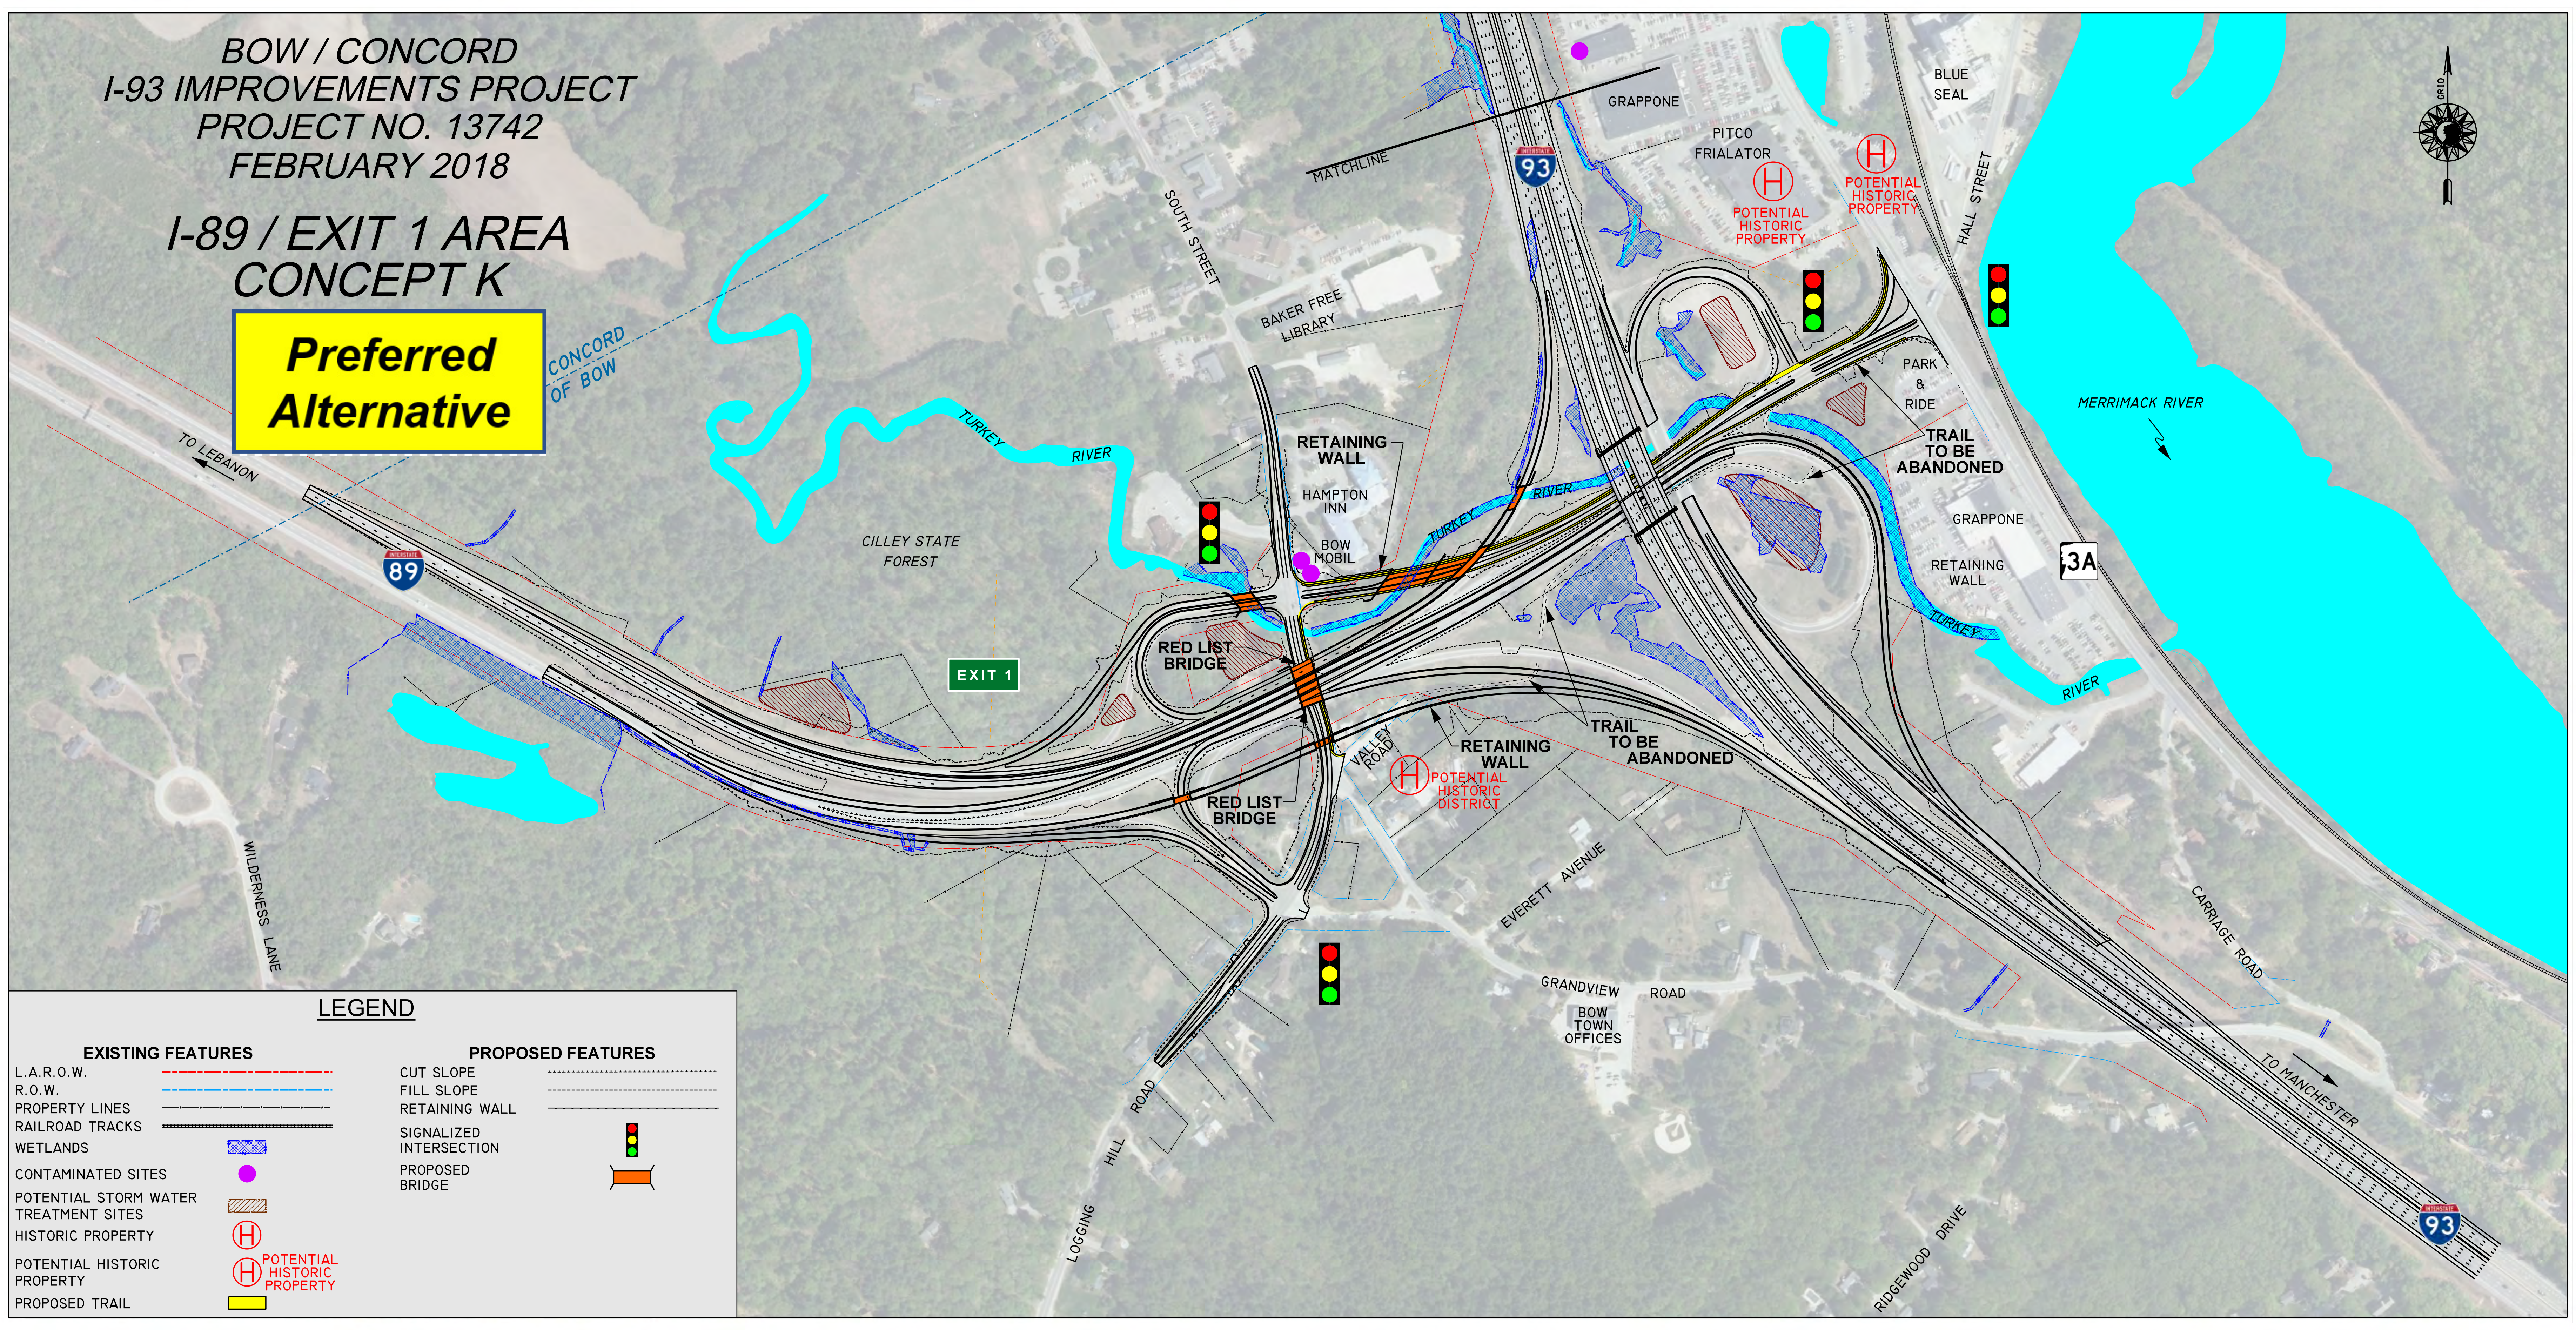

**LEGEND**

**EXISTING FEATURES**

- L.A.R.O.W.
- R.O.W.
- PROPERTY LINES
- RAILROAD TRACKS
- WETLANDS
- CONTAMINATED SITES
- POTENTIAL STORM WATER TREATMENT SITES
- HISTORIC PROPERTY
- POTENTIAL HISTORIC PROPERTY
- PROPOSED TRAIL

**PROPOSED FEATURES**

- CUT SLOPE
- FILL SLOPE
- RETAINING WALL
- SIGNALIZED INTERSECTION
- PROPOSED BRIDGE